
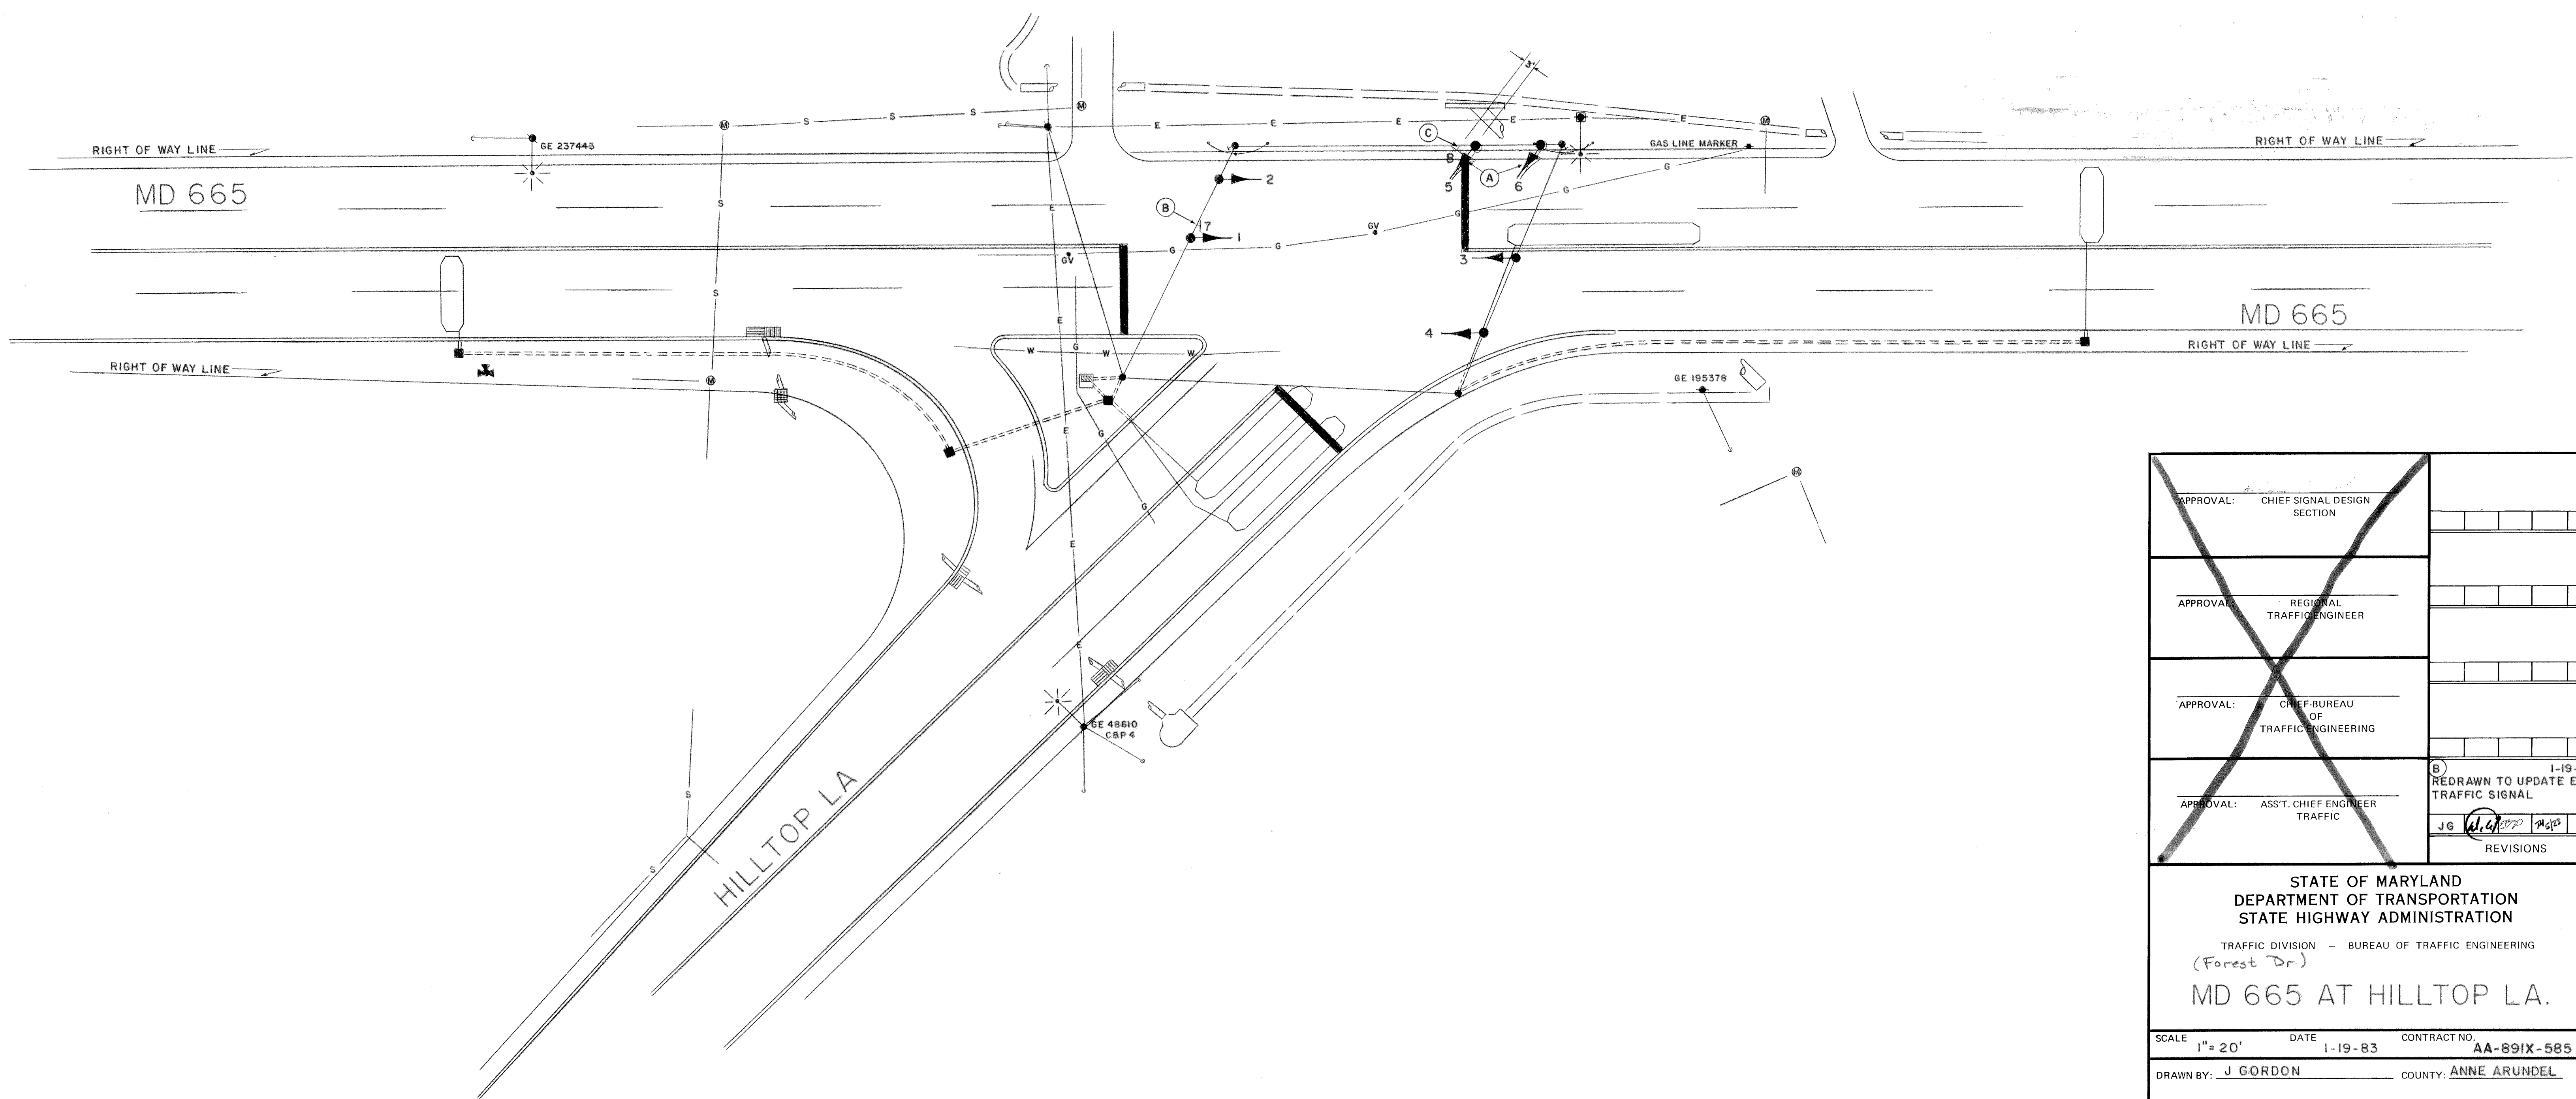
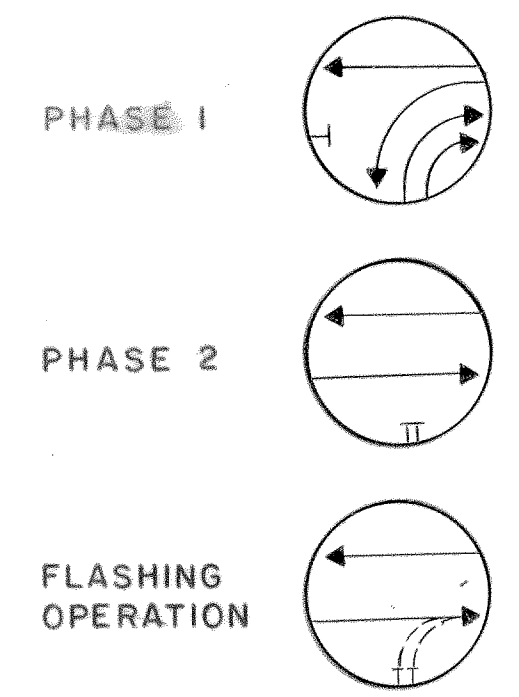


F.H.W.A. REGION NO.	STATE	FED. AID PROJ. NO.	SHEET NO.	TOTAL SHEETS
3	MD.			

SIGNALS & SIGNS

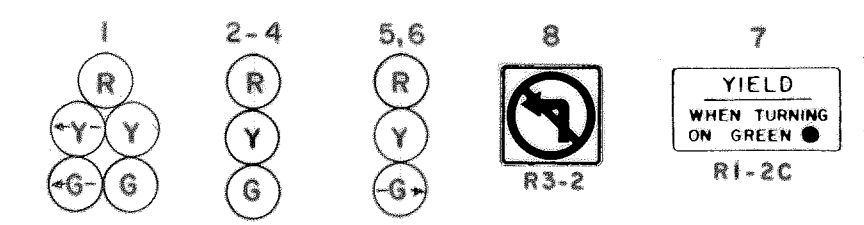

APPROVAL: CHIEF SIGNAL DESIGN SECTION	
APPROVAL: REGIONAL TRAFFIC ENGINEER	
APPROVAL: CHIEF BUREAU OF TRAFFIC ENGINEERING	
APPROVAL: ASST. CHIEF ENGINEER TRAFFIC	
REVISIONS	

STATE OF MARYLAND  
DEPARTMENT OF TRANSPORTATION  
STATE HIGHWAY ADMINISTRATION  
TRAFFIC DIVISION - BUREAU OF TRAFFIC ENGINEERING  
(Forest Dr.)  
MD 665 AT HILLTOP LA.

SCALE 1" = 20' DATE 1-19-83 CONTRACT NO. AA-891X-585  
DRAWN BY: J GORDON COUNTY: ANNE ARUNDEL  
DESIGNED BY: SIGNAL NO.: 02163  
CHECKED BY: DRAWING NO. TS-824B